


- Men's Restroom
- Women's Restroom
- Closed Restroom

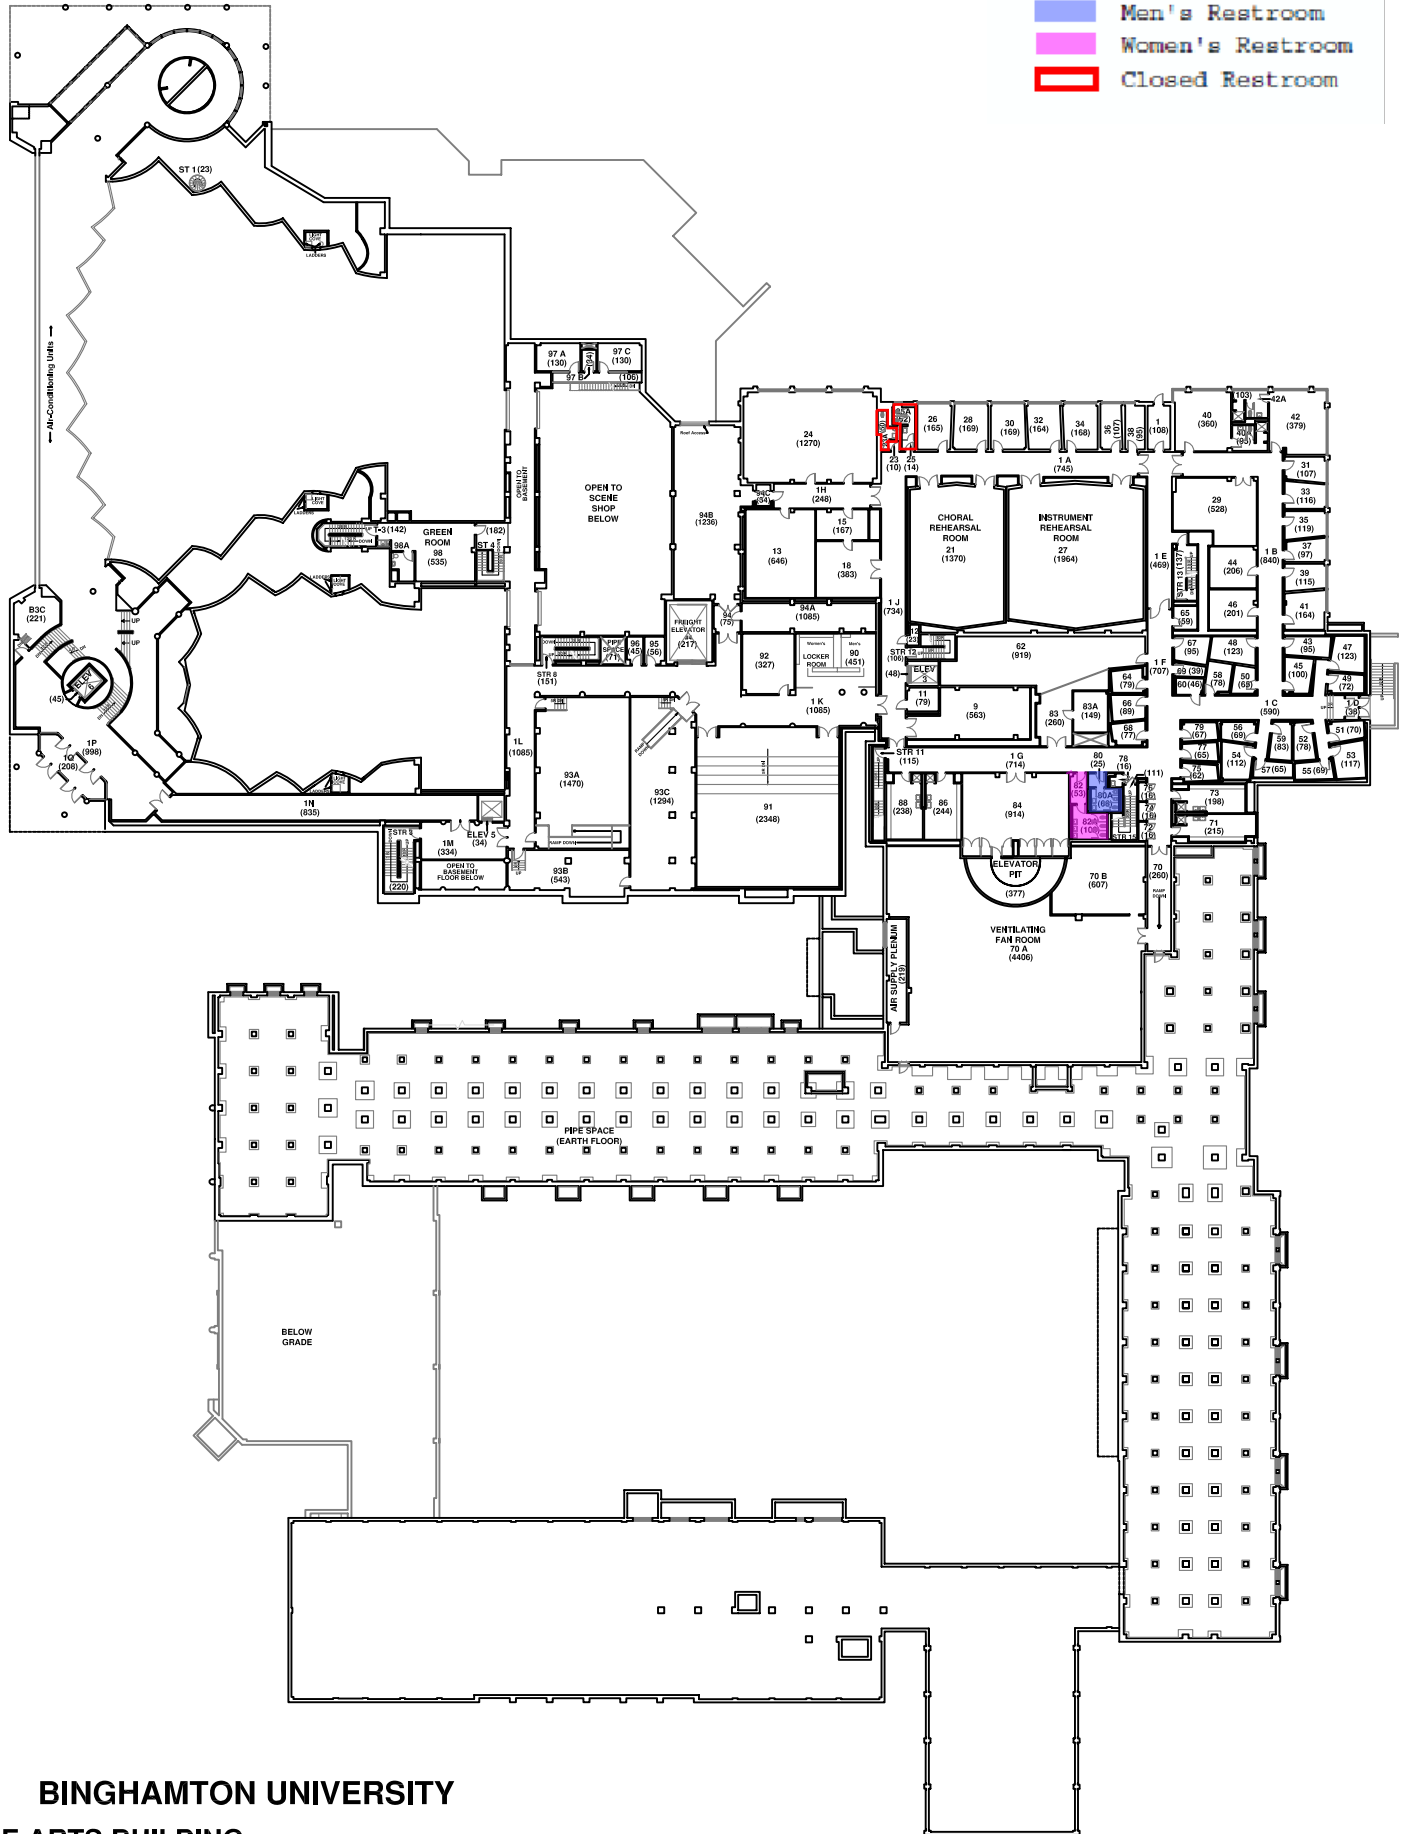

BINGHAMTON UNIVERSITY

**FINE ARTS BUILDING
GROUND FLOOR PLAN**

BLDG. NO. 002



06/07

scale 0 10 20 40 80 feet

Gross Area: 84,168 sf